




C17: Pisos 1 a 6

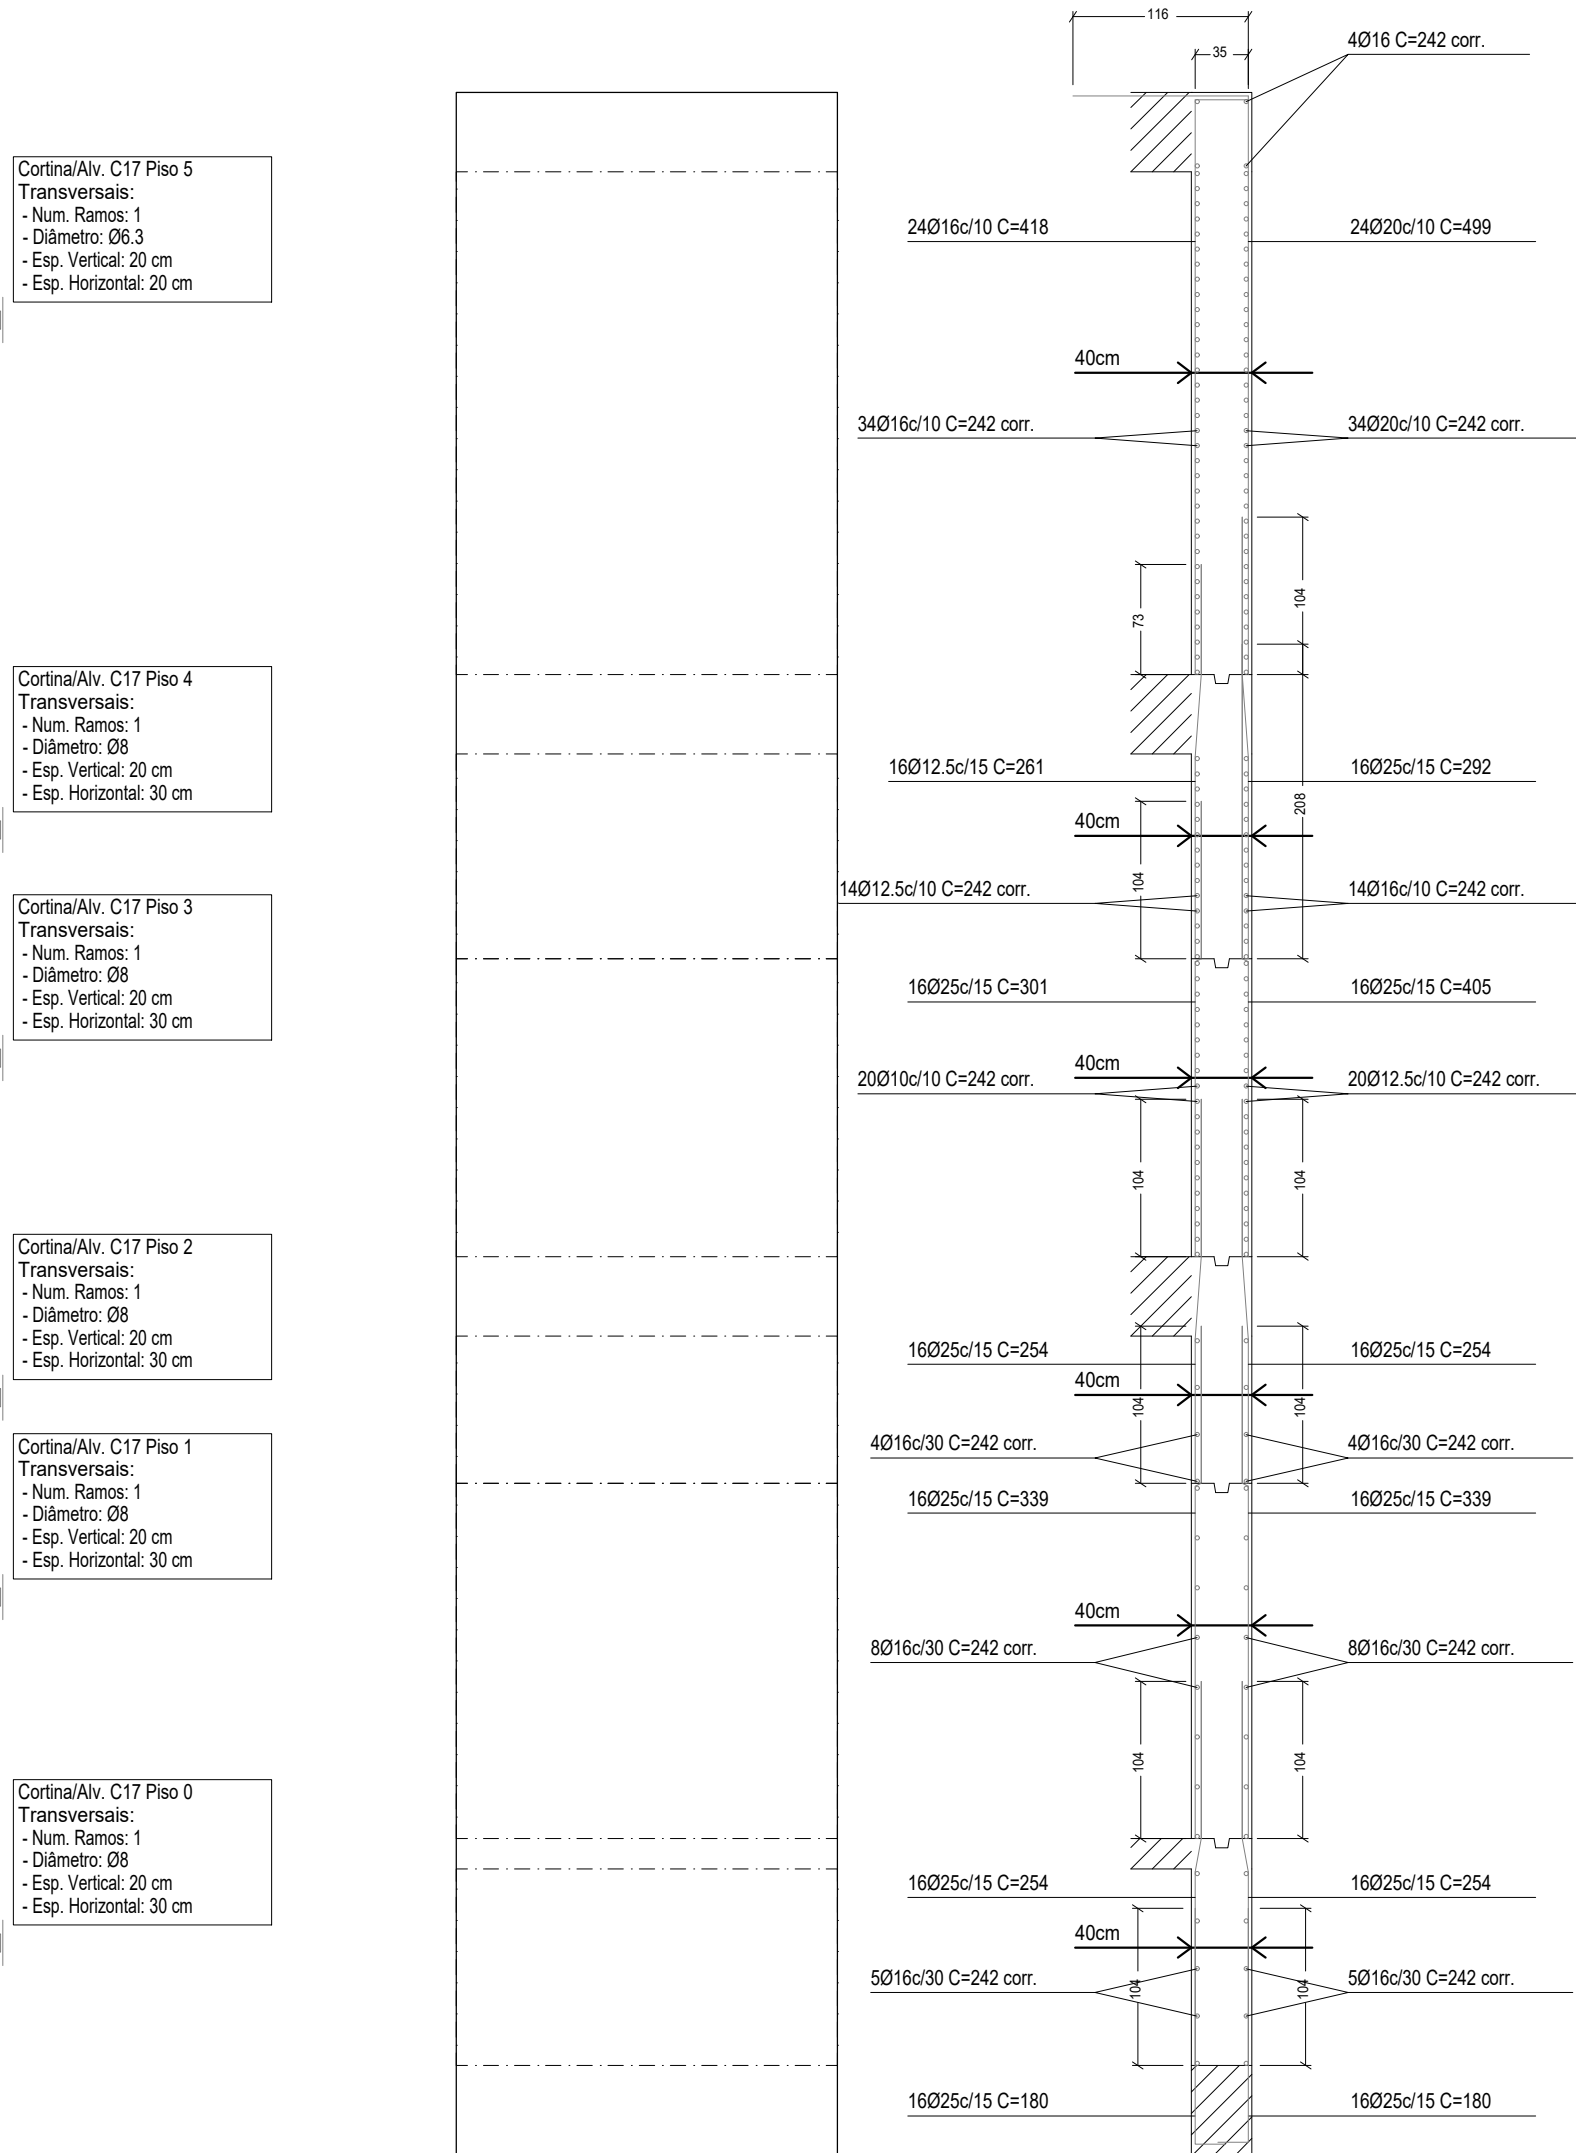


C18: Pisos 1 a 6

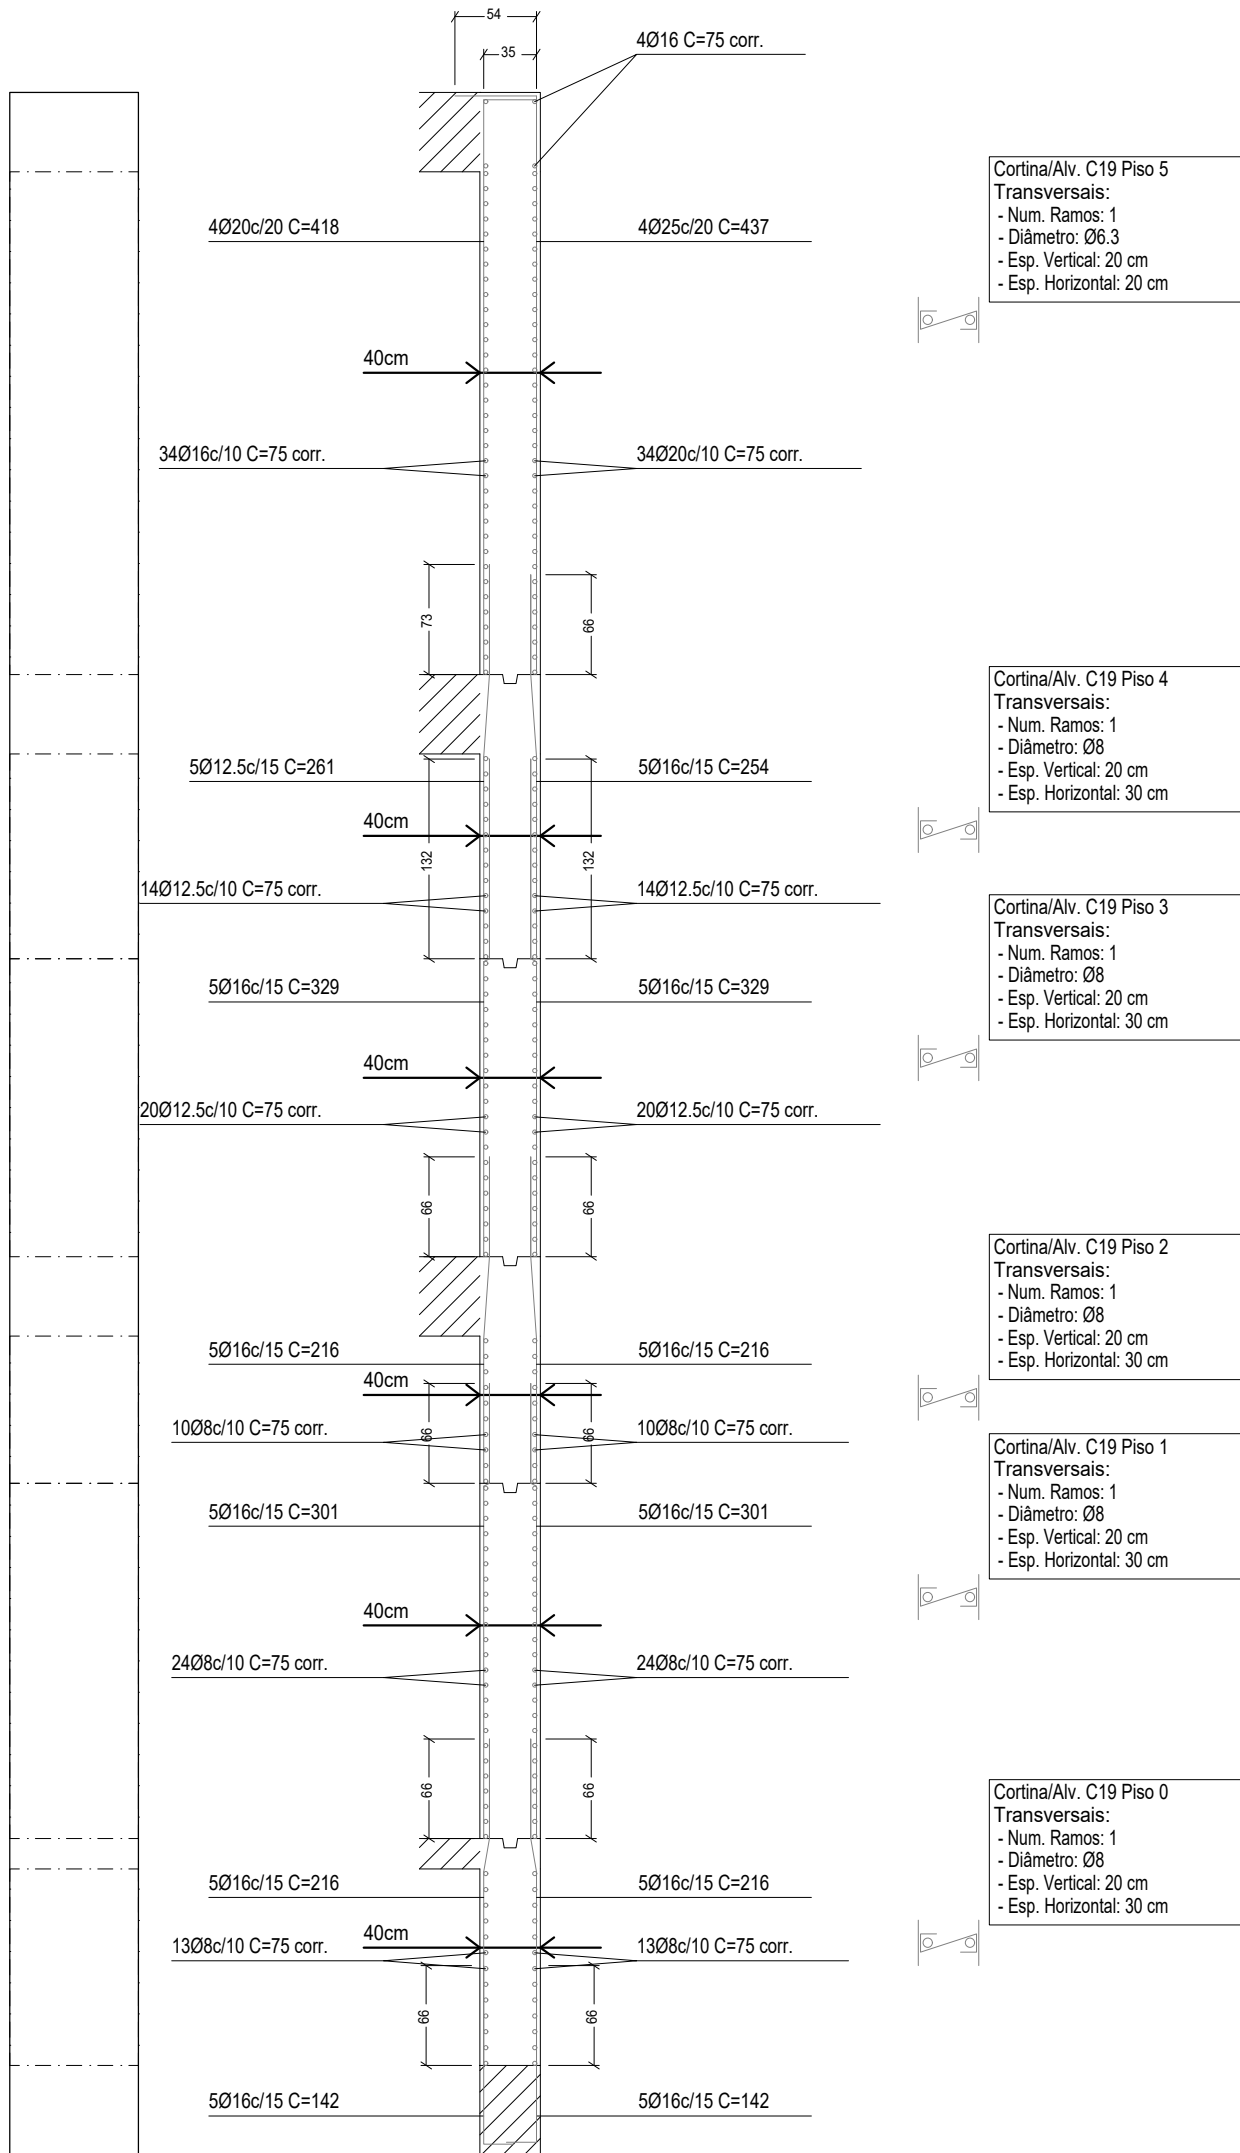


C19: Pisos 1 a 6

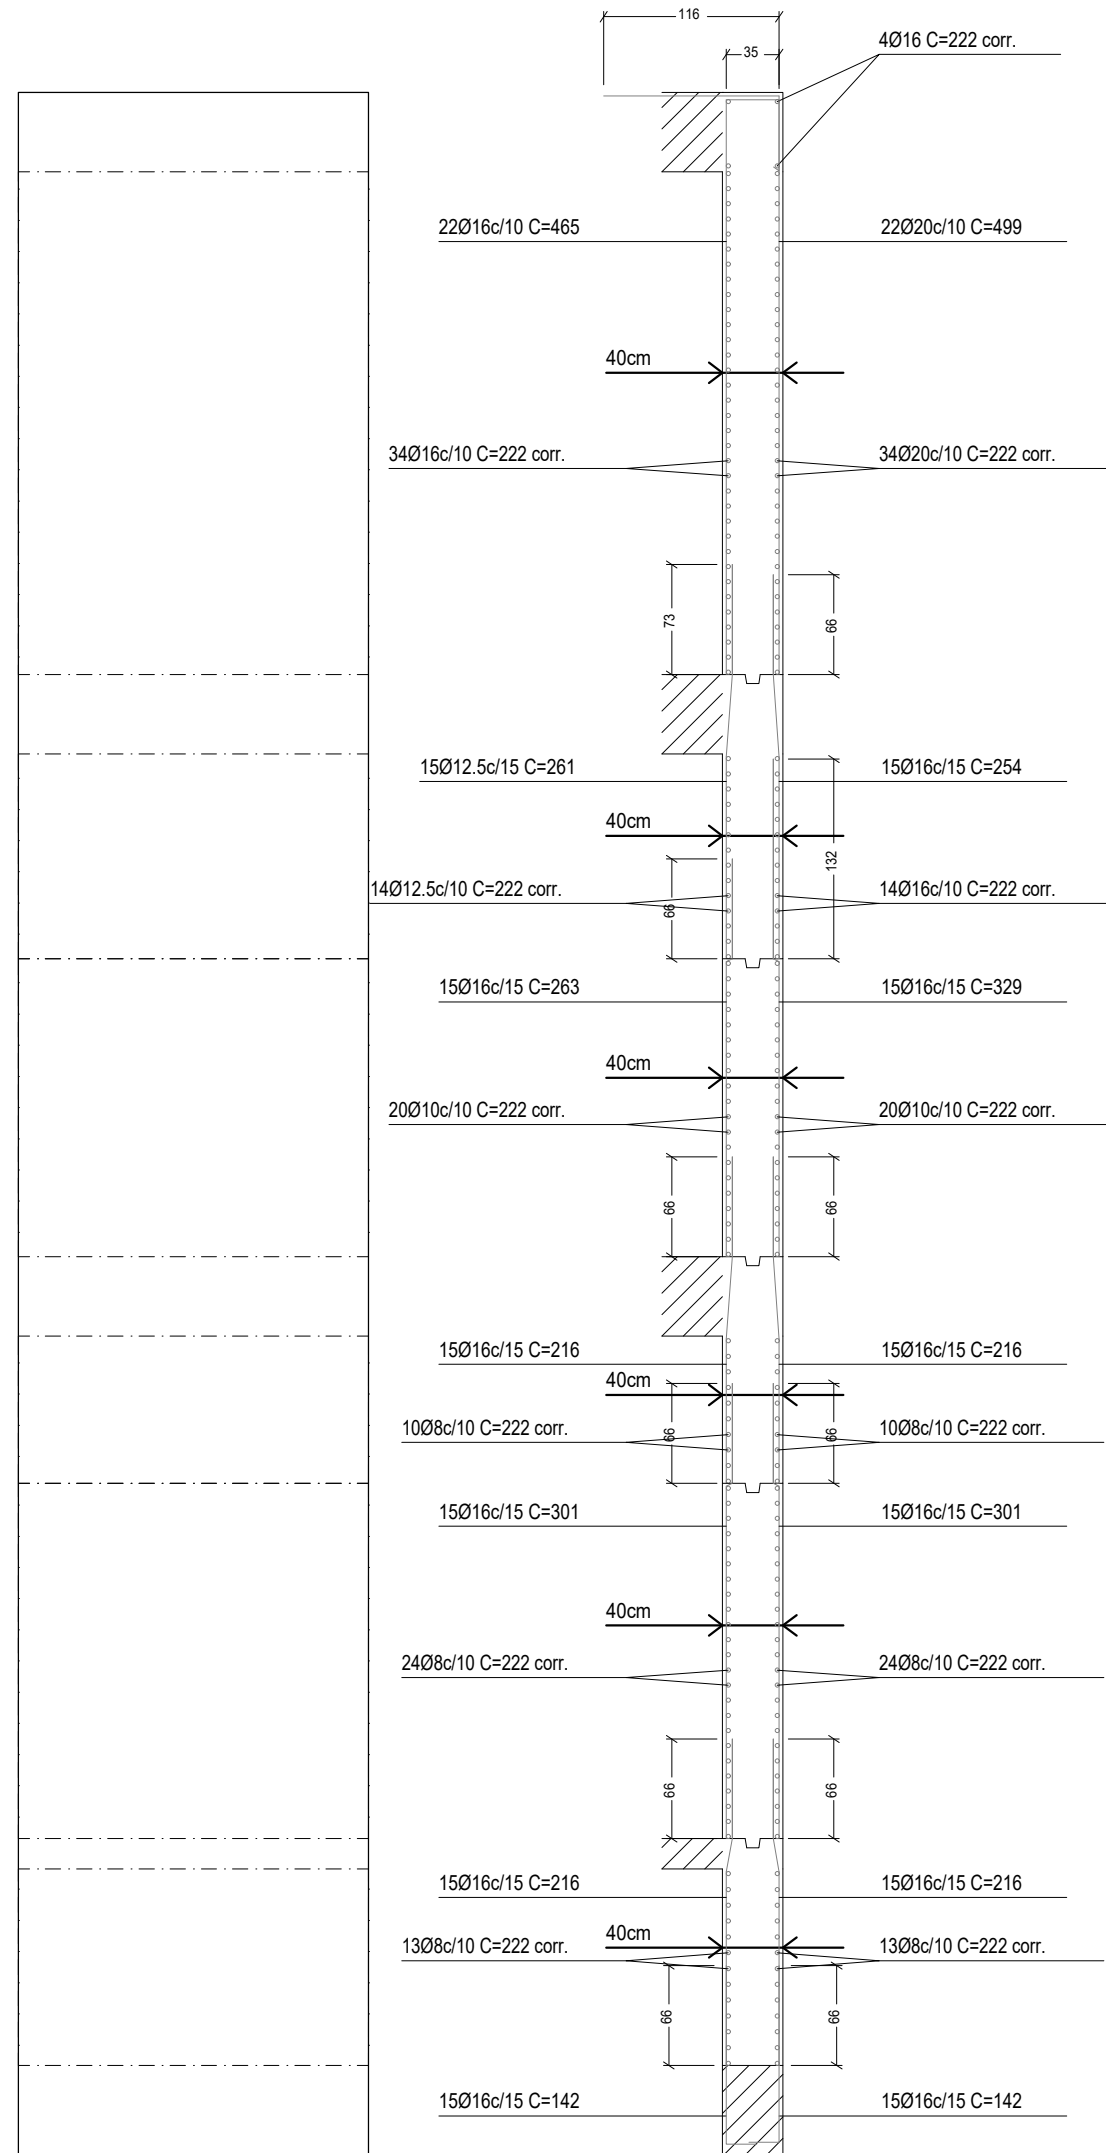


C22: Pisos 1 a 6

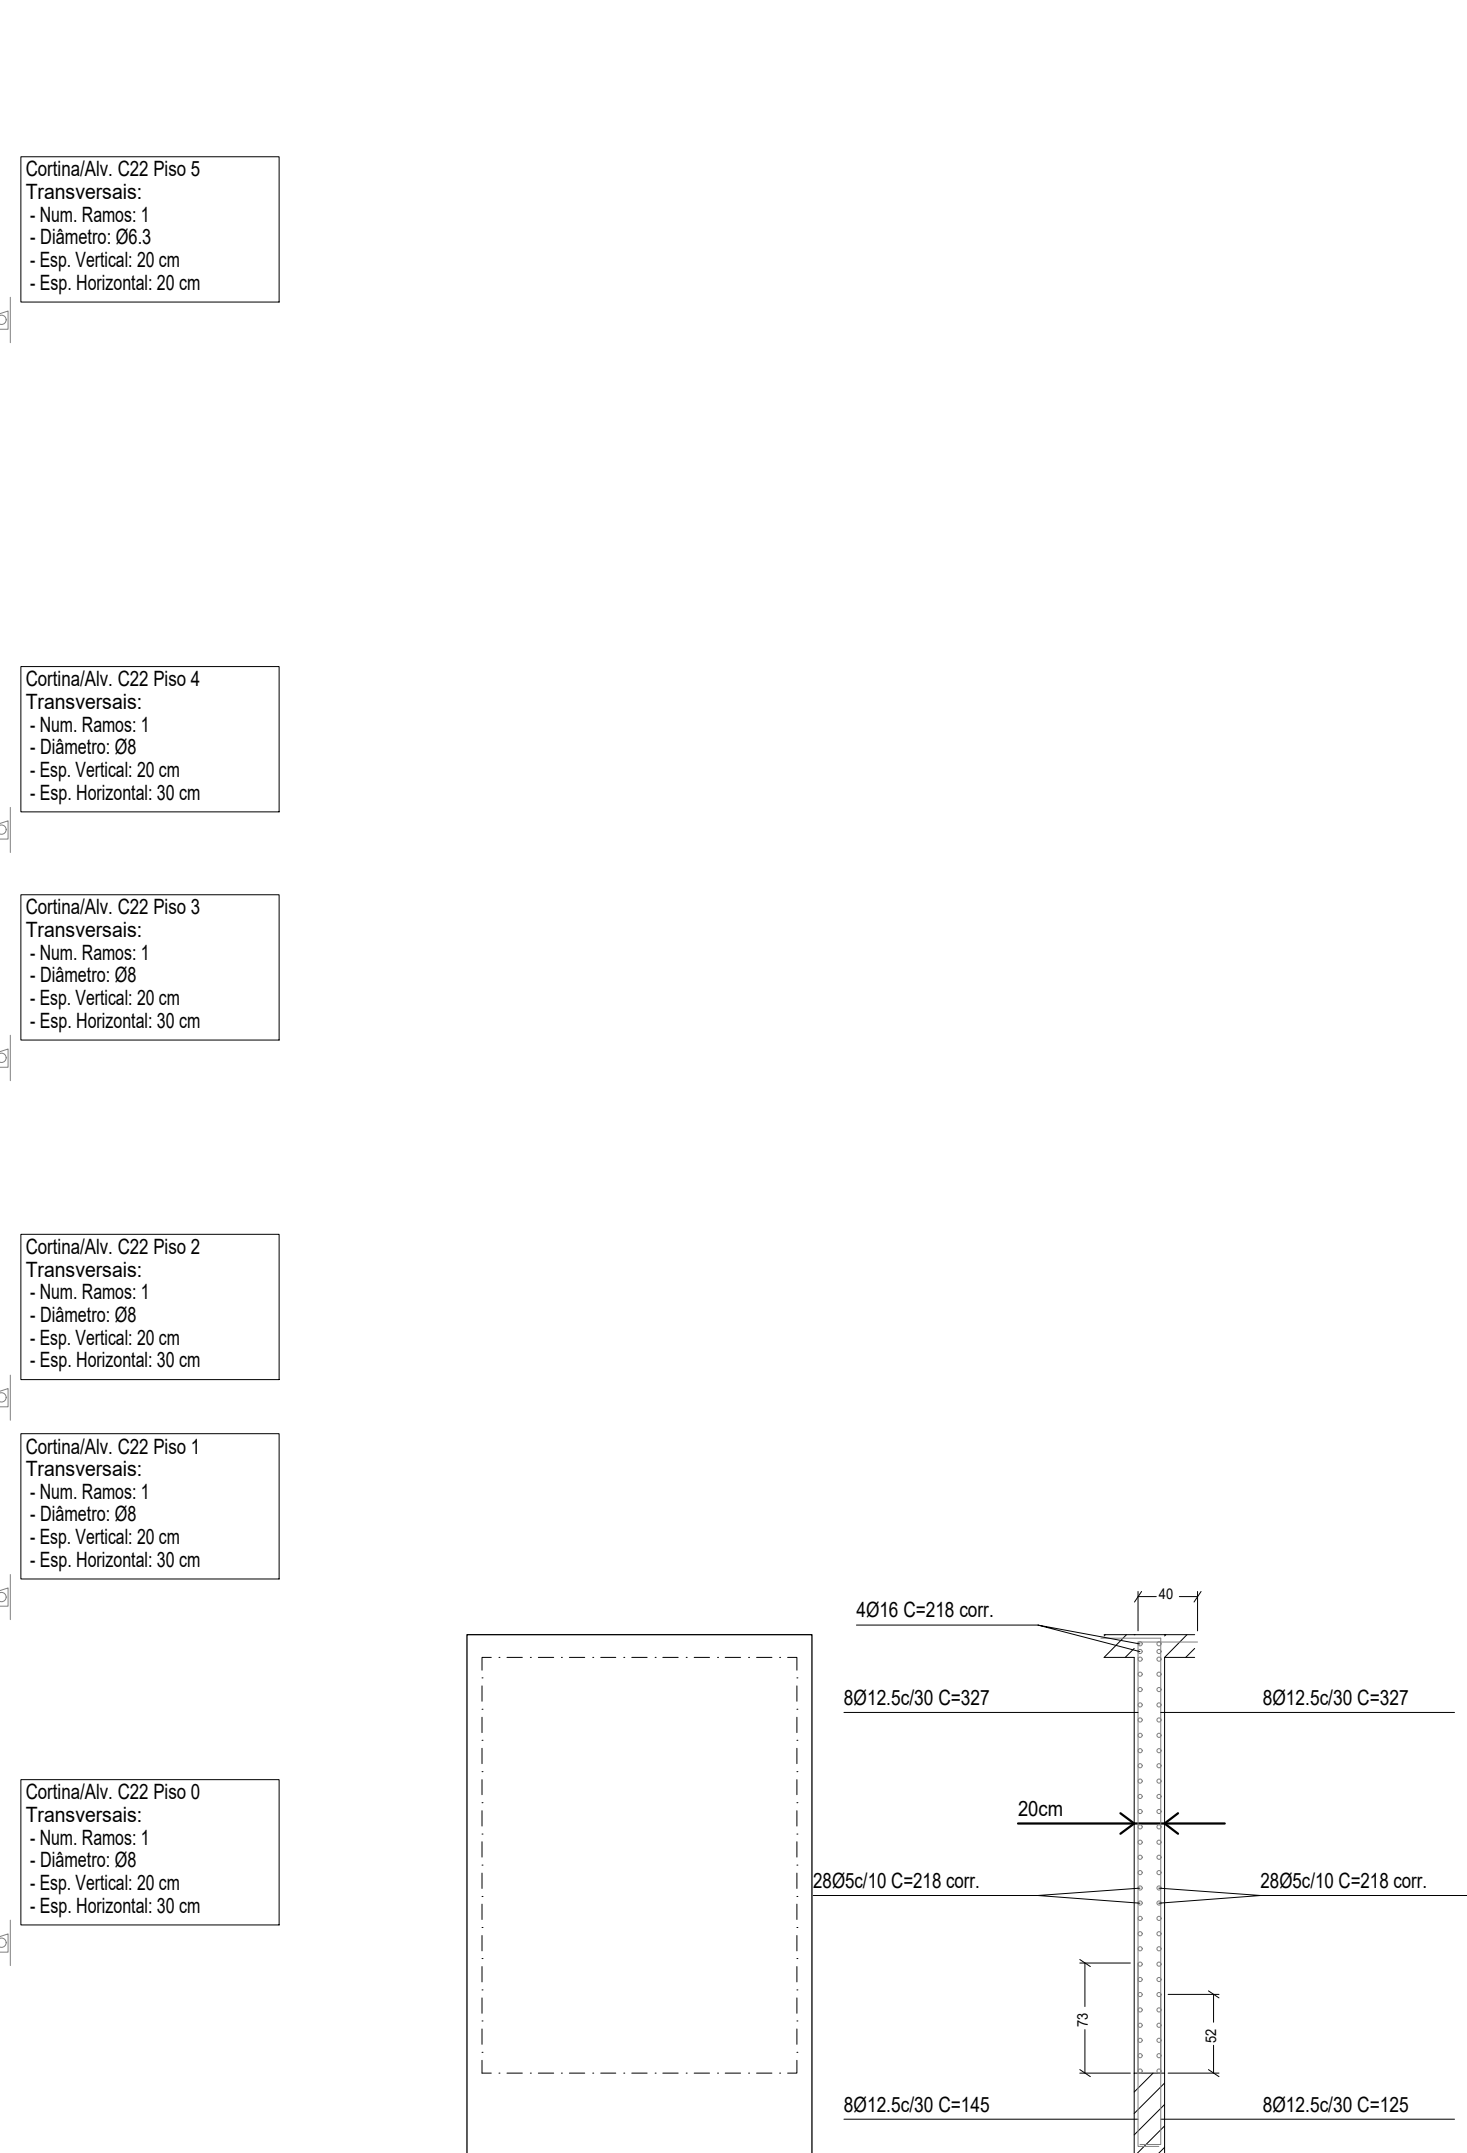


C42: Planta 9

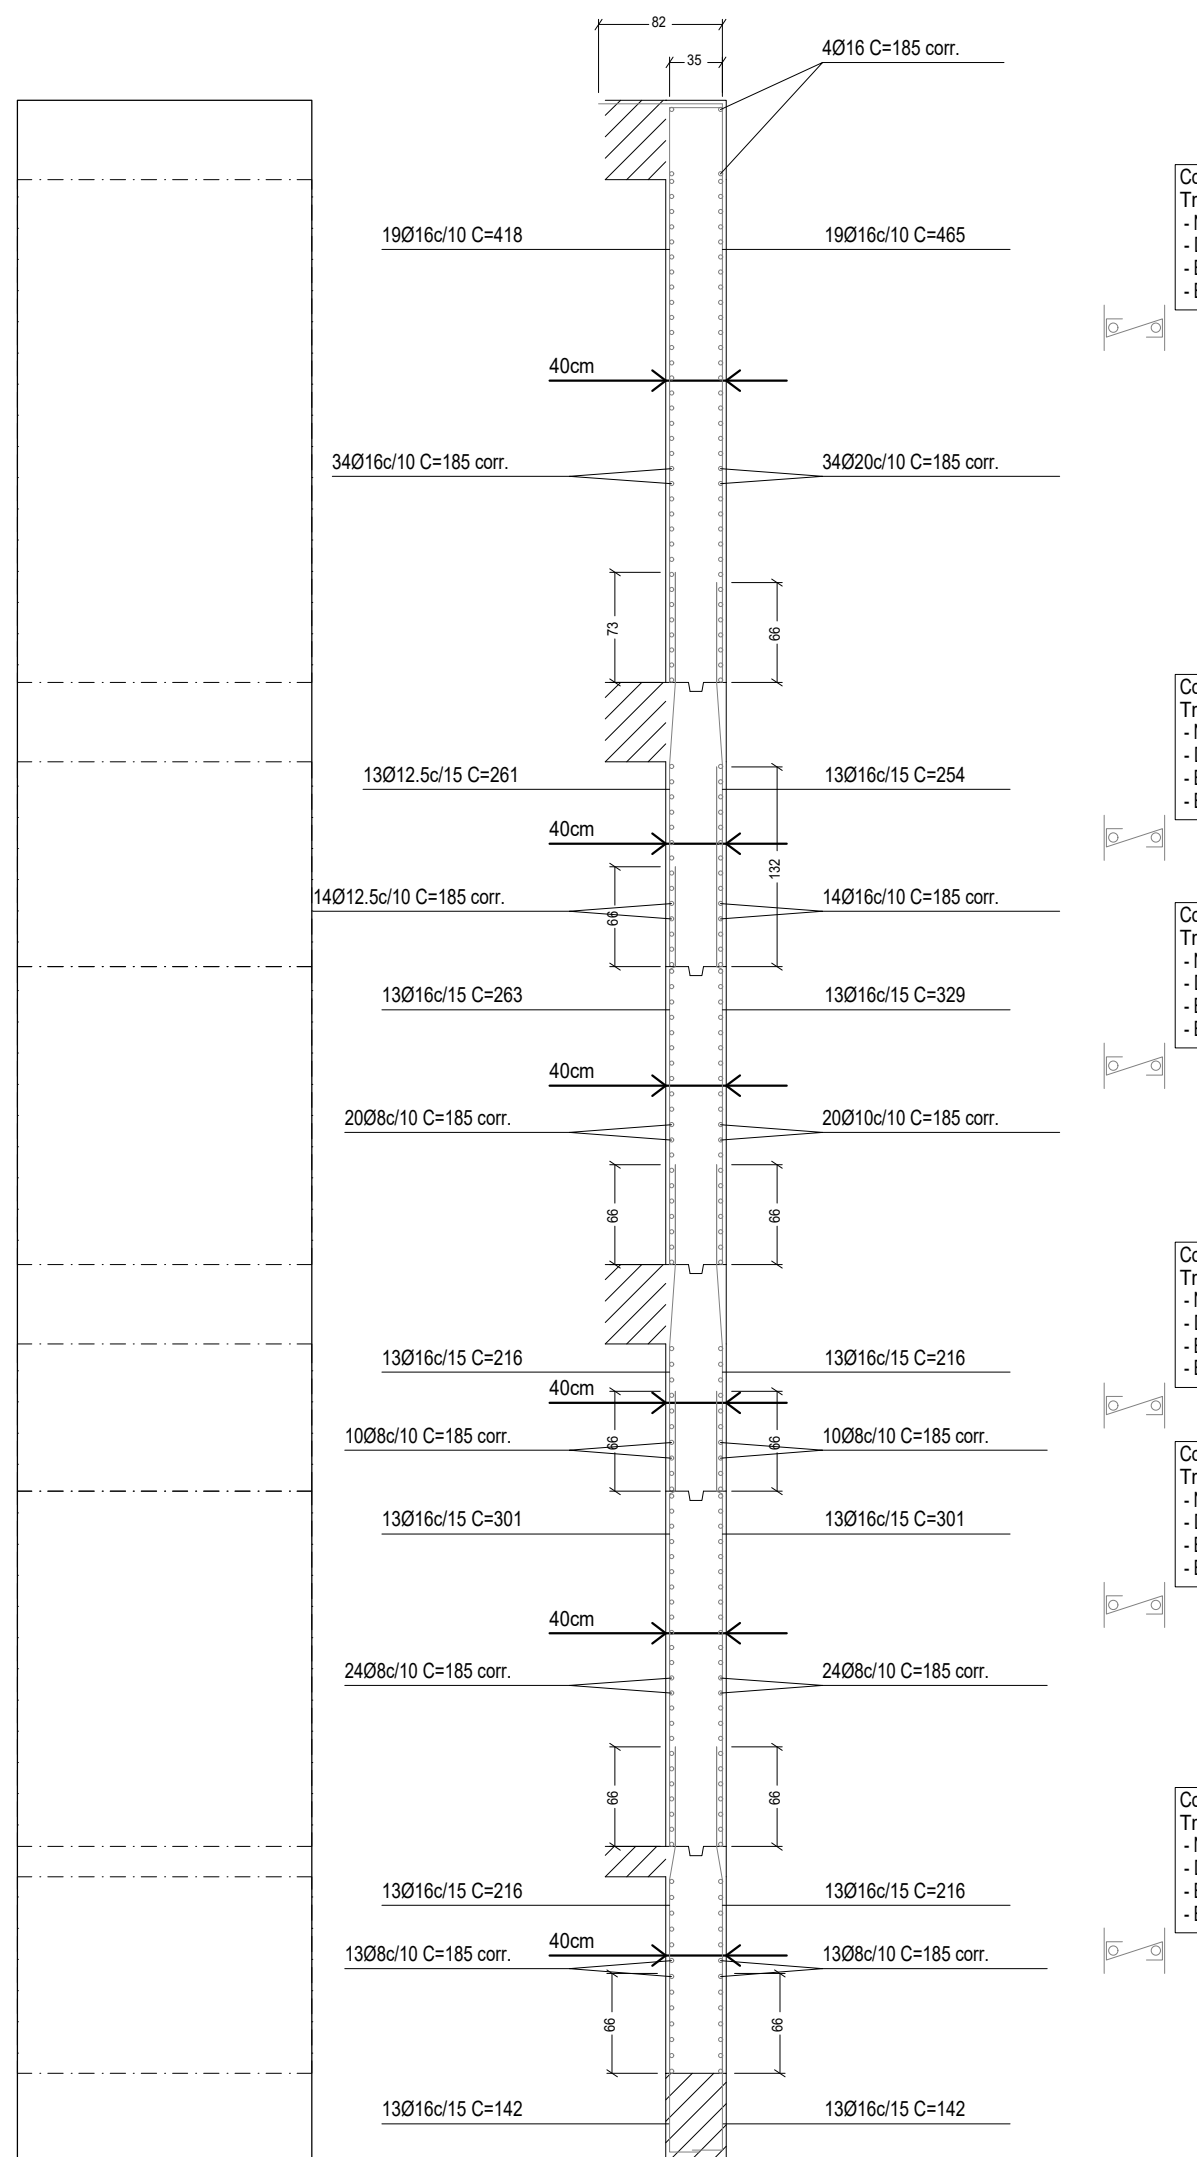


C24: Pisos 1 a 6

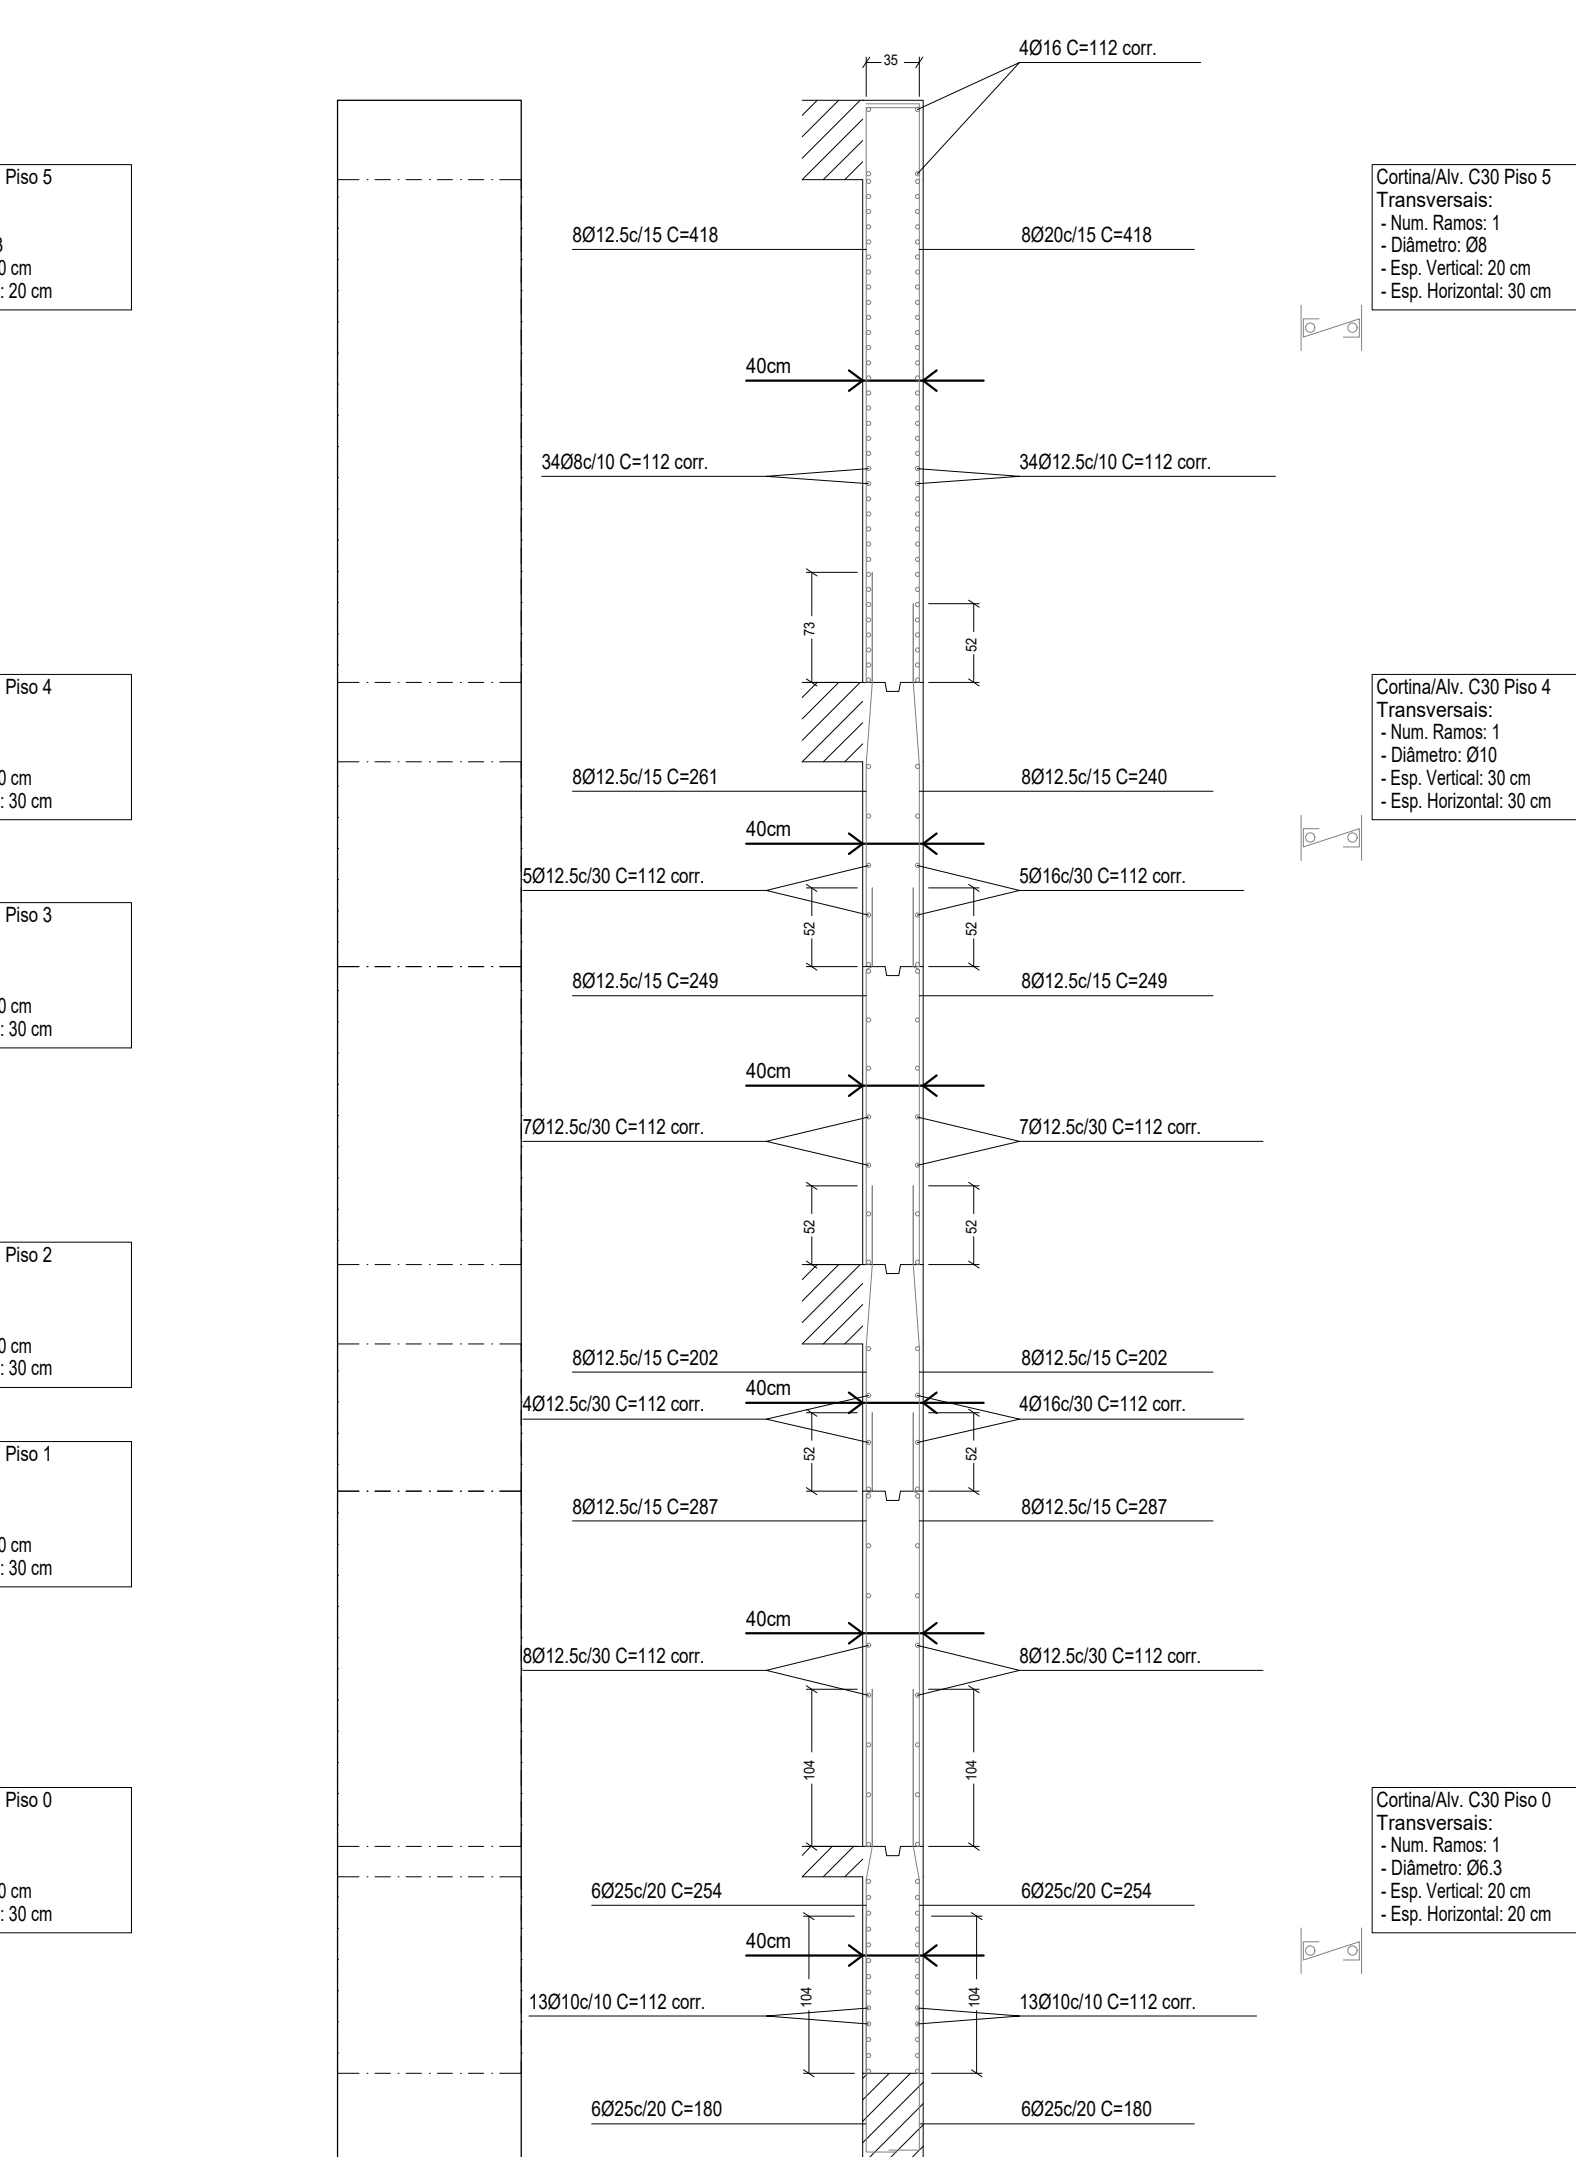


C30: Pisos 1 a 6

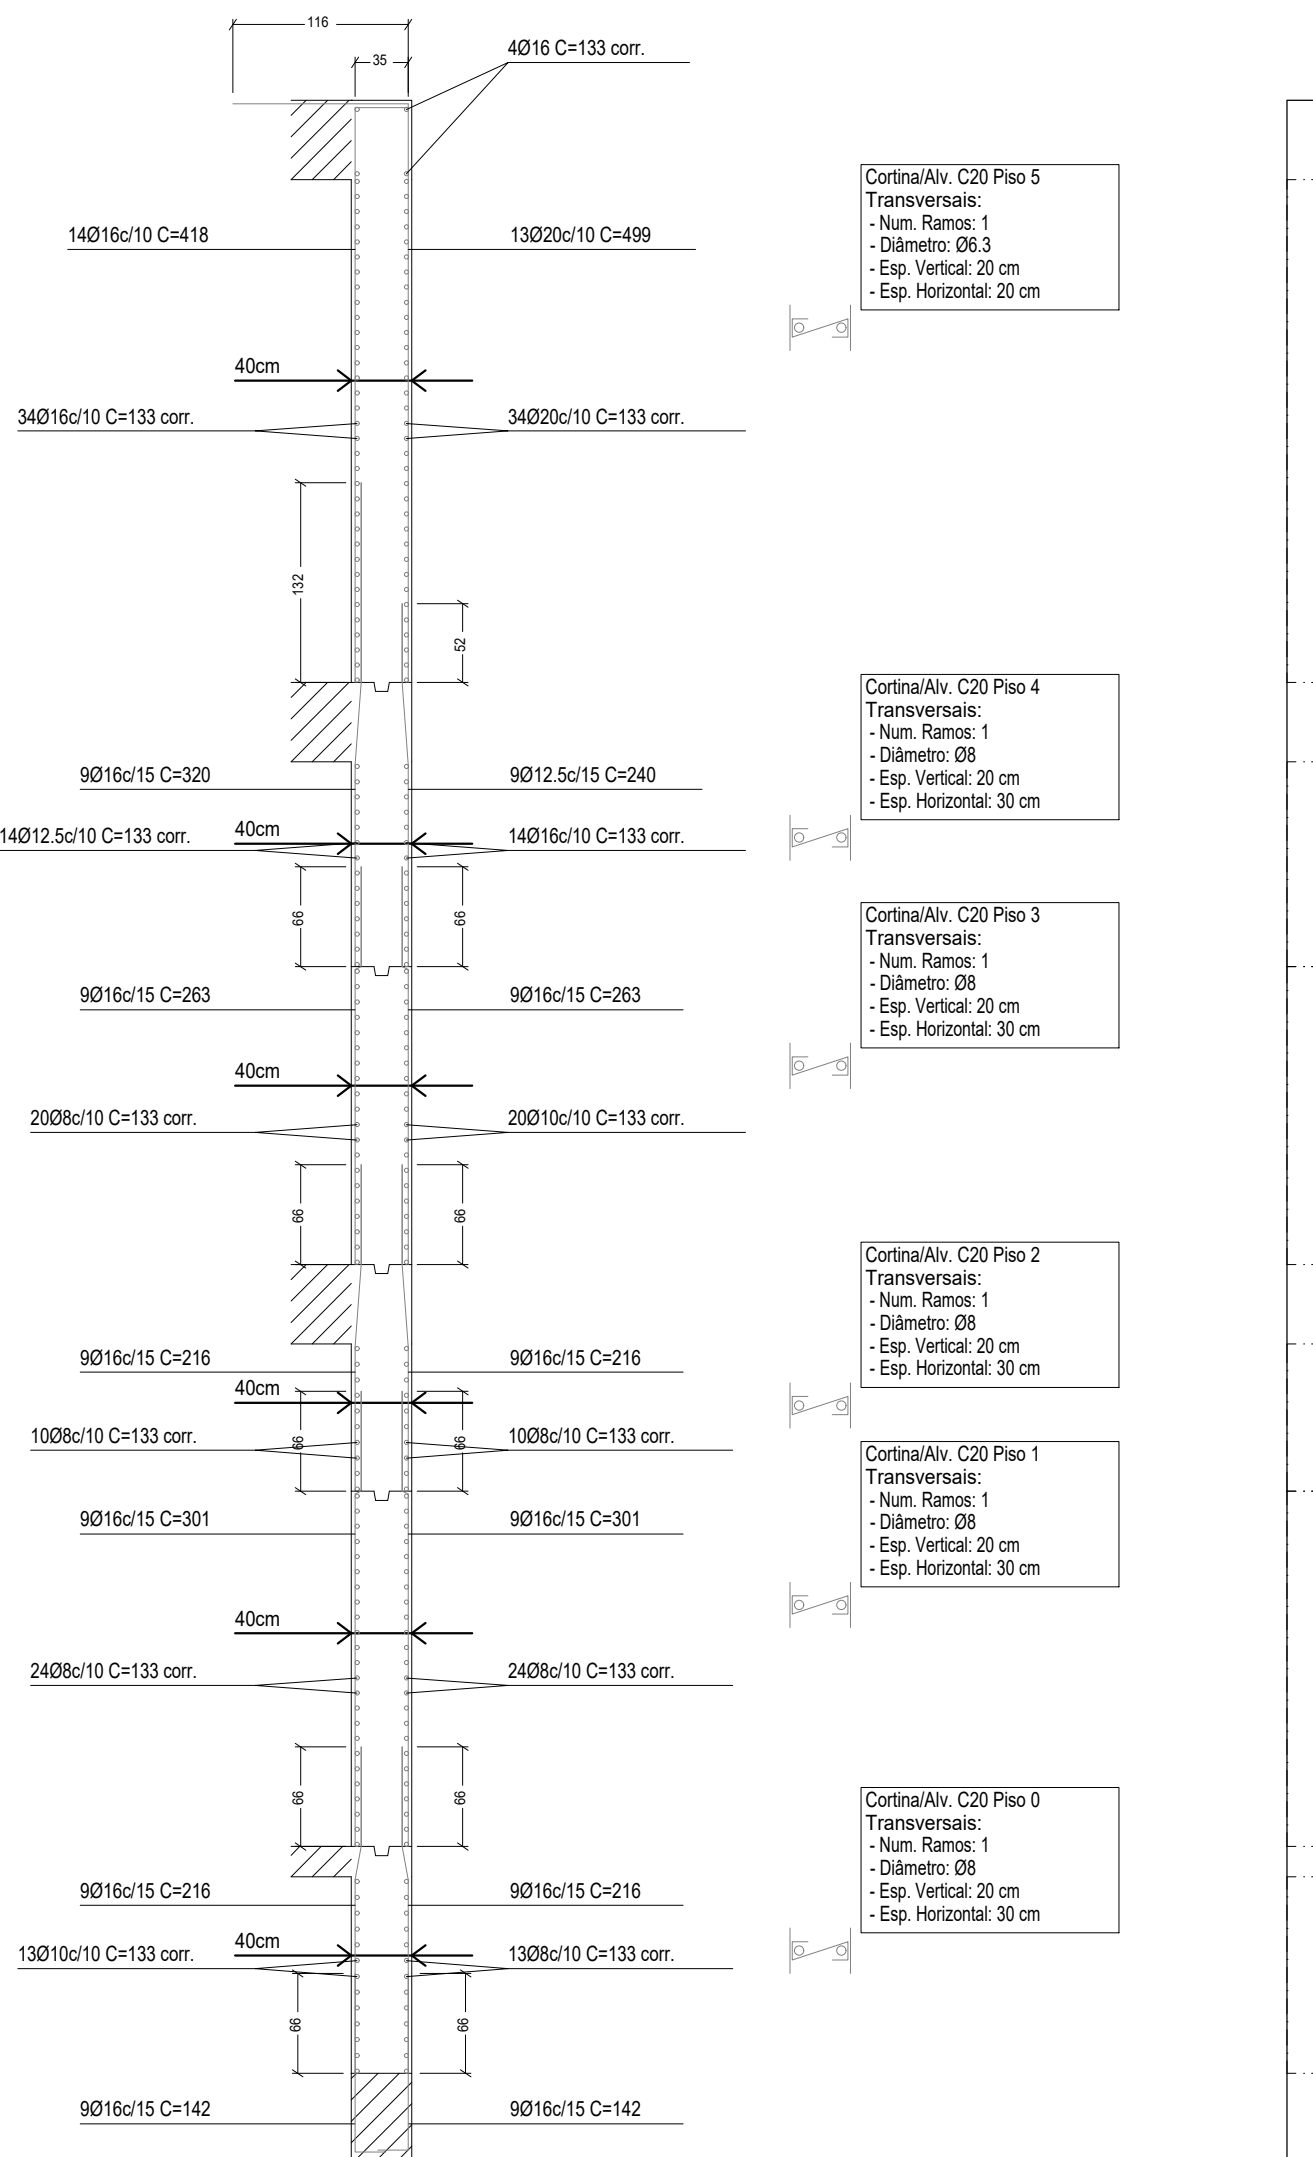

C20: Pisos 1 a 6

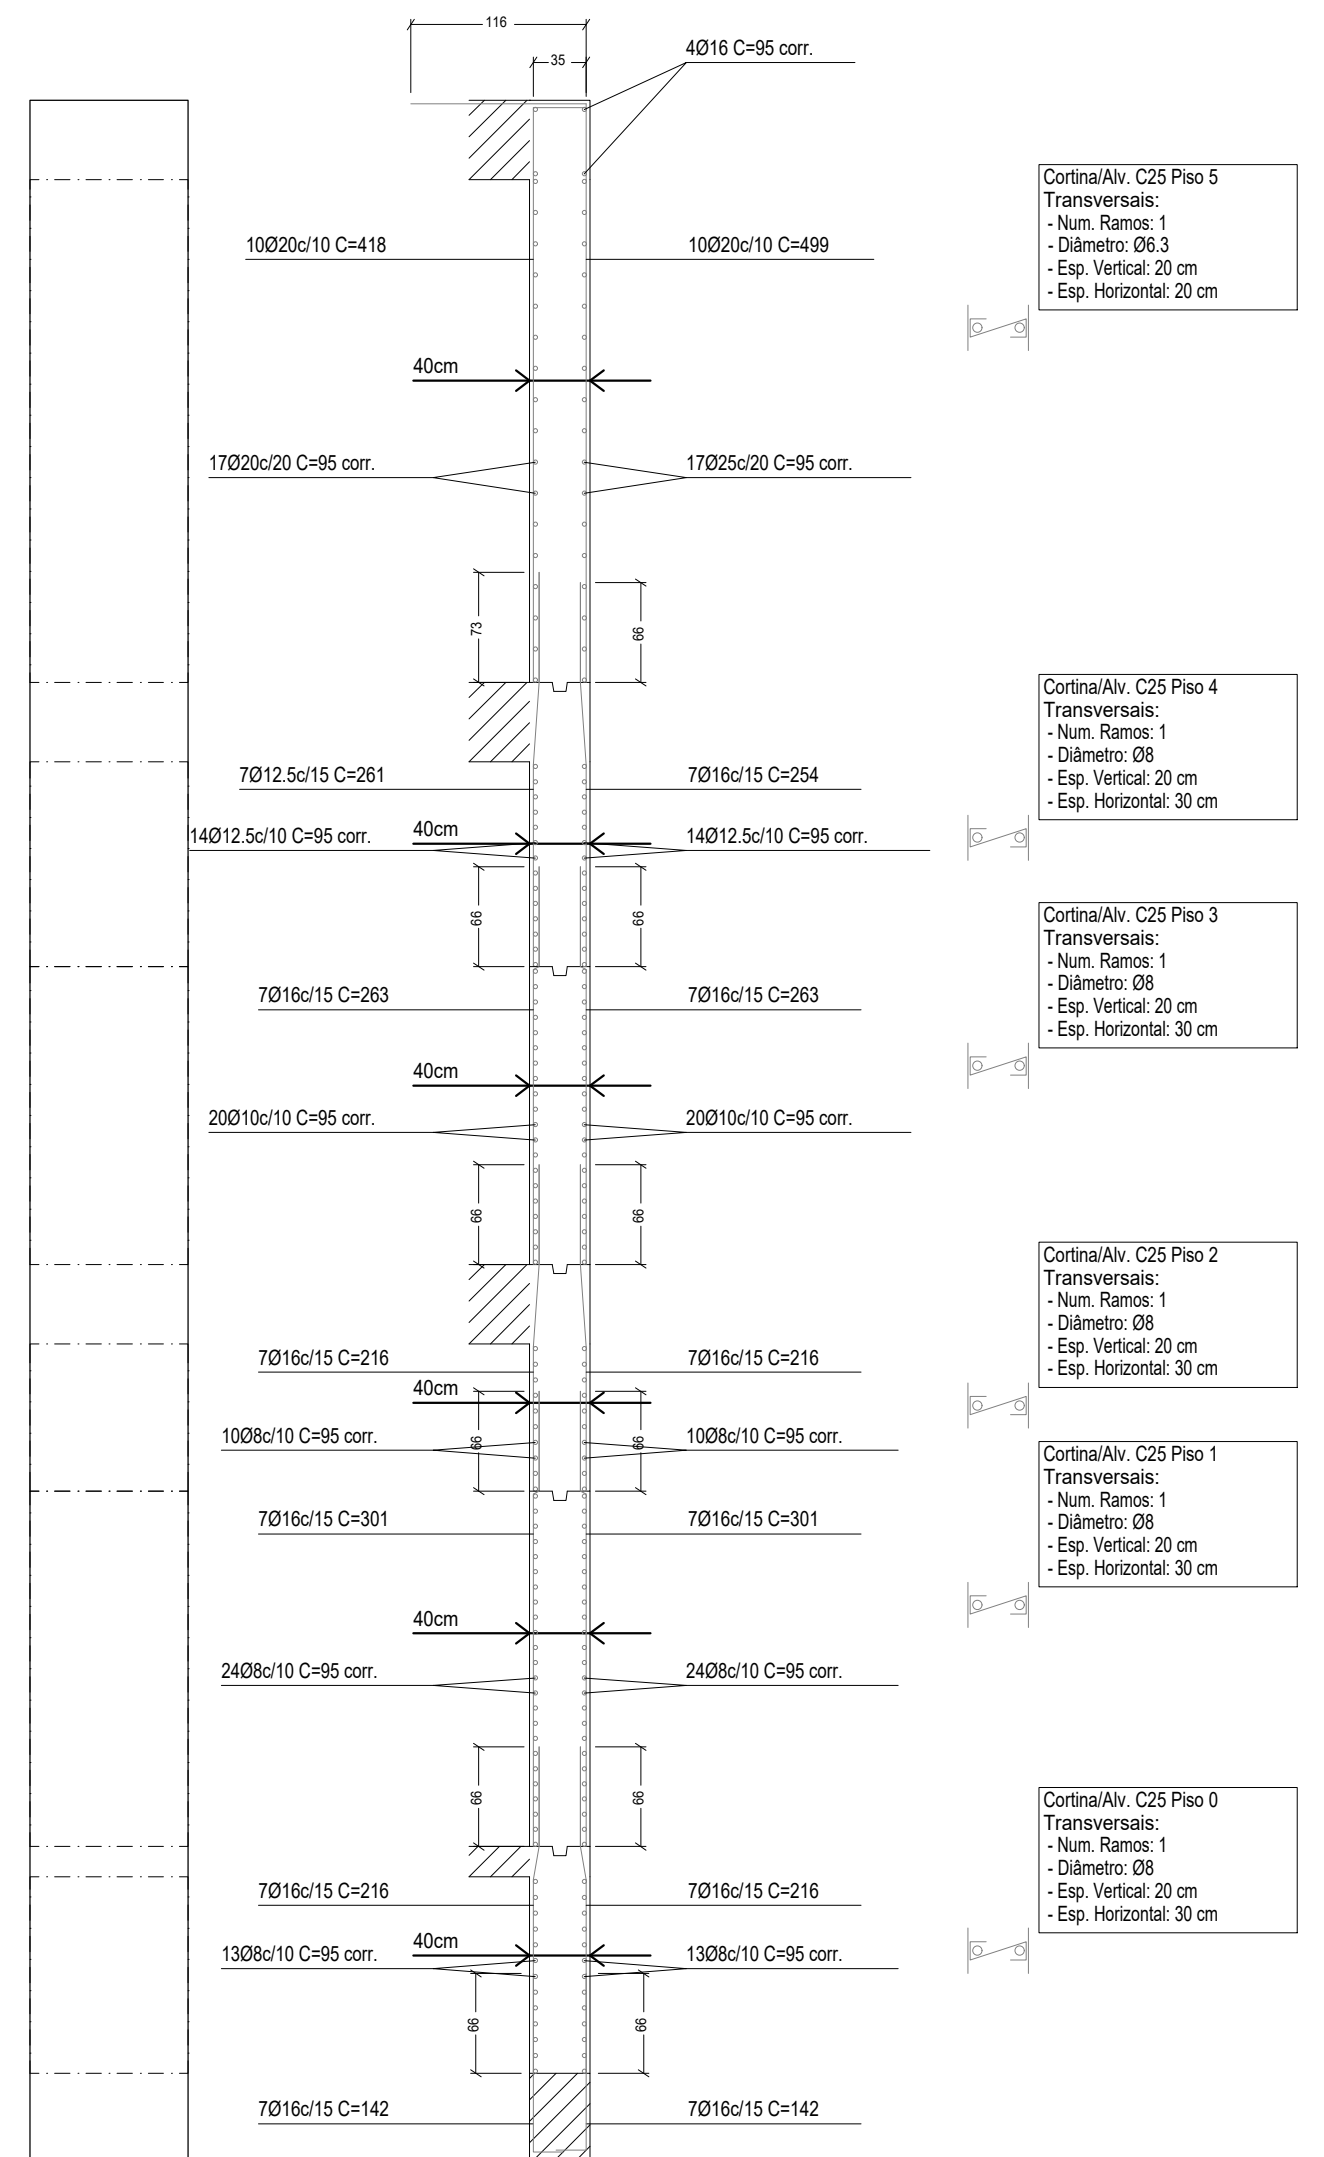

C25: Pisos 1 a 6

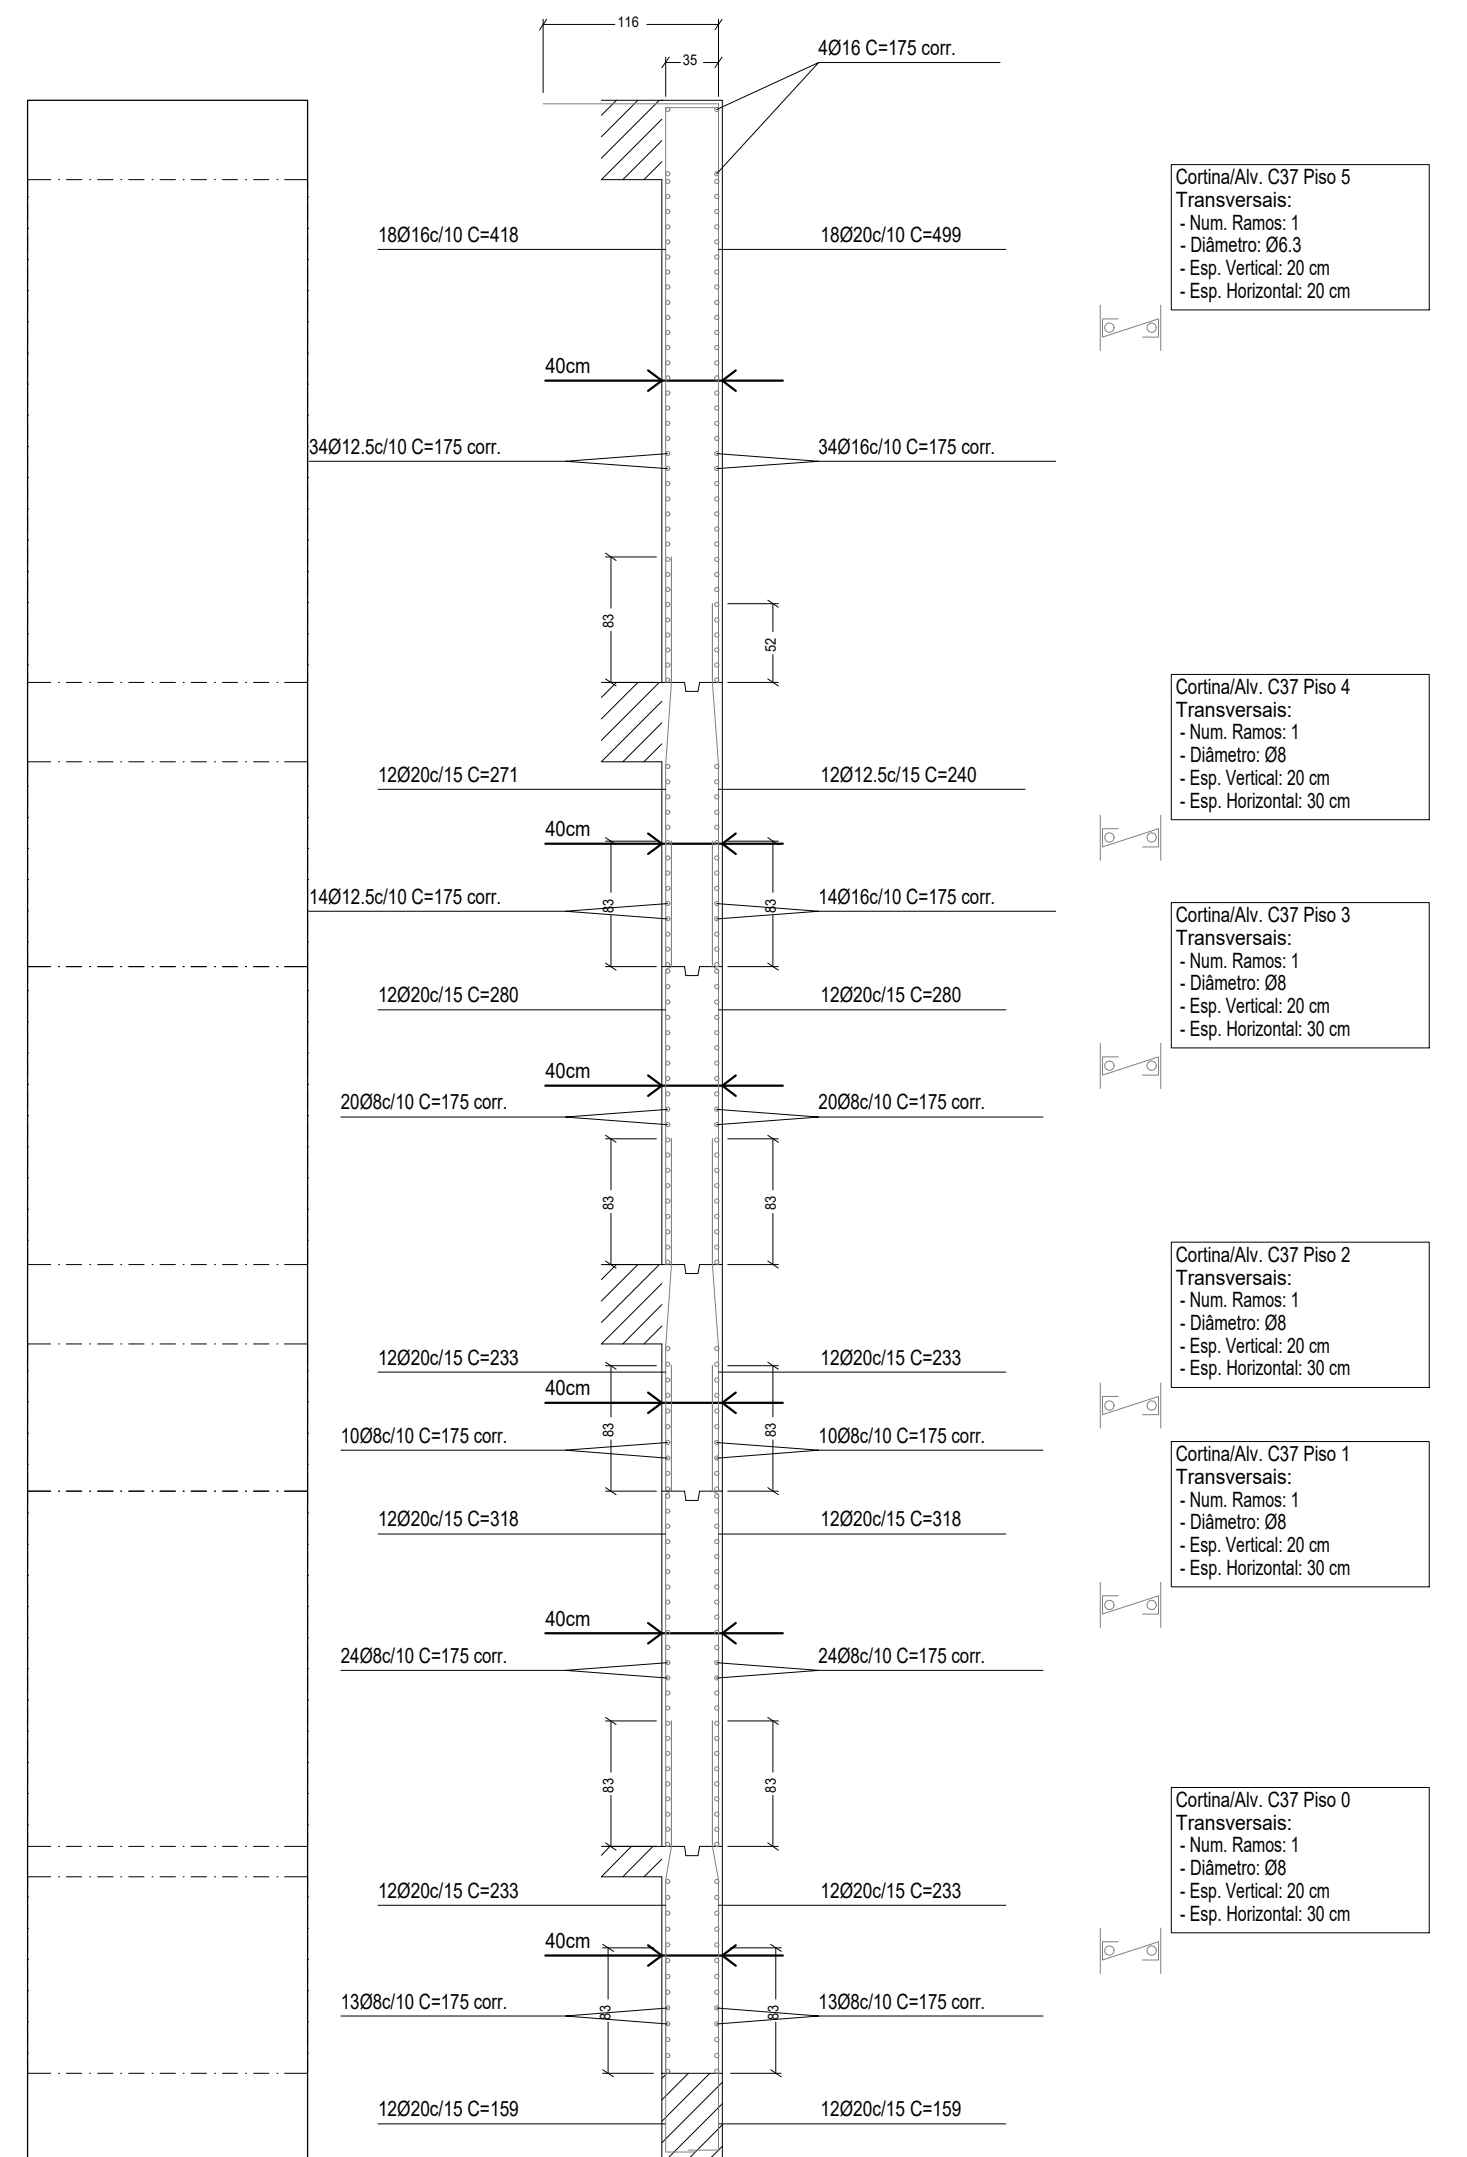

C37: Pisos 1 a 6